


1 COLUMN SCHEDULE  
S 3 SCALE 1 : 100 METERS

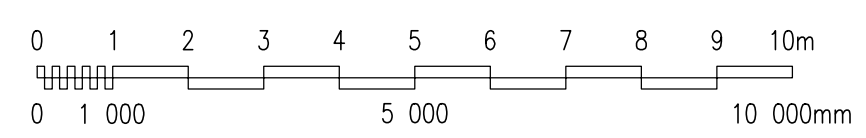

 REPUBLIC OF THE PHILIPPINES DEPARTMENT OF HEALTH <b>BAGUIO GENERAL HOSPITAL          AND MEDICAL CENTER</b> BAGUIO CITY CORDILLERA ADMINISTRATIVE REGION	<b>RA 9266 SECTION 33</b> <small>Drawings and specifications and other contract documents duly signed, stamped or sealed, as instruments of service, are the intellectual property and documents of the architect, whether the object for which they are made is executed or not. It shall be unlawful for any person to duplicate or make copies of said documents for use in the execution of work for other projects or buildings, without the written consent of the architect or author of said documents.</small>	<b>STRUCTURAL ENGINEER</b>  <b>JOSELITO F. BUHANGIN, PhD</b> <small>PRC REG. No.: 0020988    Validity: 9/5/2017          PTR No.: 2474311    Date: 1/16/2016          Place: BAGUIO CITY    TIN: 106-644-013</small>	<b>PROJECT TITLE</b>  <b>FOUNDATION WORKS (PHASE I) FOR PROPOSED FOUR STOREY PSYCHIATRIC COMPLEX BUILDING</b>  <b>PROJECT LOCATION</b> <b>BGHMC COMPOUND, BAGUIO CITY</b> <b>CORDILLERA ADMINISTRATIVE REGION</b>	<b>SHEET CONTENT</b>  As Shown	<b>CHECKED</b>  <b>RICHIE RHEY R. DIRIGE, CE</b> <small>Engineer IV, HOPPS/EFM, BGHMC</small>	<b>RECOMMENDING APPROVAL</b>  <b>PRISCILLA P. GALISTE, MPA</b> <small>Chief Administrative Officer, HOPPS, BGHMC</small>	<b>CONCURRED</b>  <b>RAY P. SUANDING, MD, FPCP, FPCCP</b> <small>Chief of Medical Professional Staff          Baguio General Hospital &amp; Medical Center</small>	<b>APPROVED</b>  <b>EMMANUEL F. ACLUBA, MD, MHA</b> <small>Medical Center Chief II          Baguio General Hospital &amp; Medical Center</small>	<b>SHEET NO.</b>  <b>S-3</b>  <small>CADD By: EPP/CEJMP          Date: 11/2016          Checked By: FAL / BRRD</small>
	<small>Copyright © 2016 by EPP/CEJMP. All rights reserved. No part of this document may be reproduced, stored in a retrieval system, or transmitted, in any form or by any means, without the prior written permission of the author.</small>								